



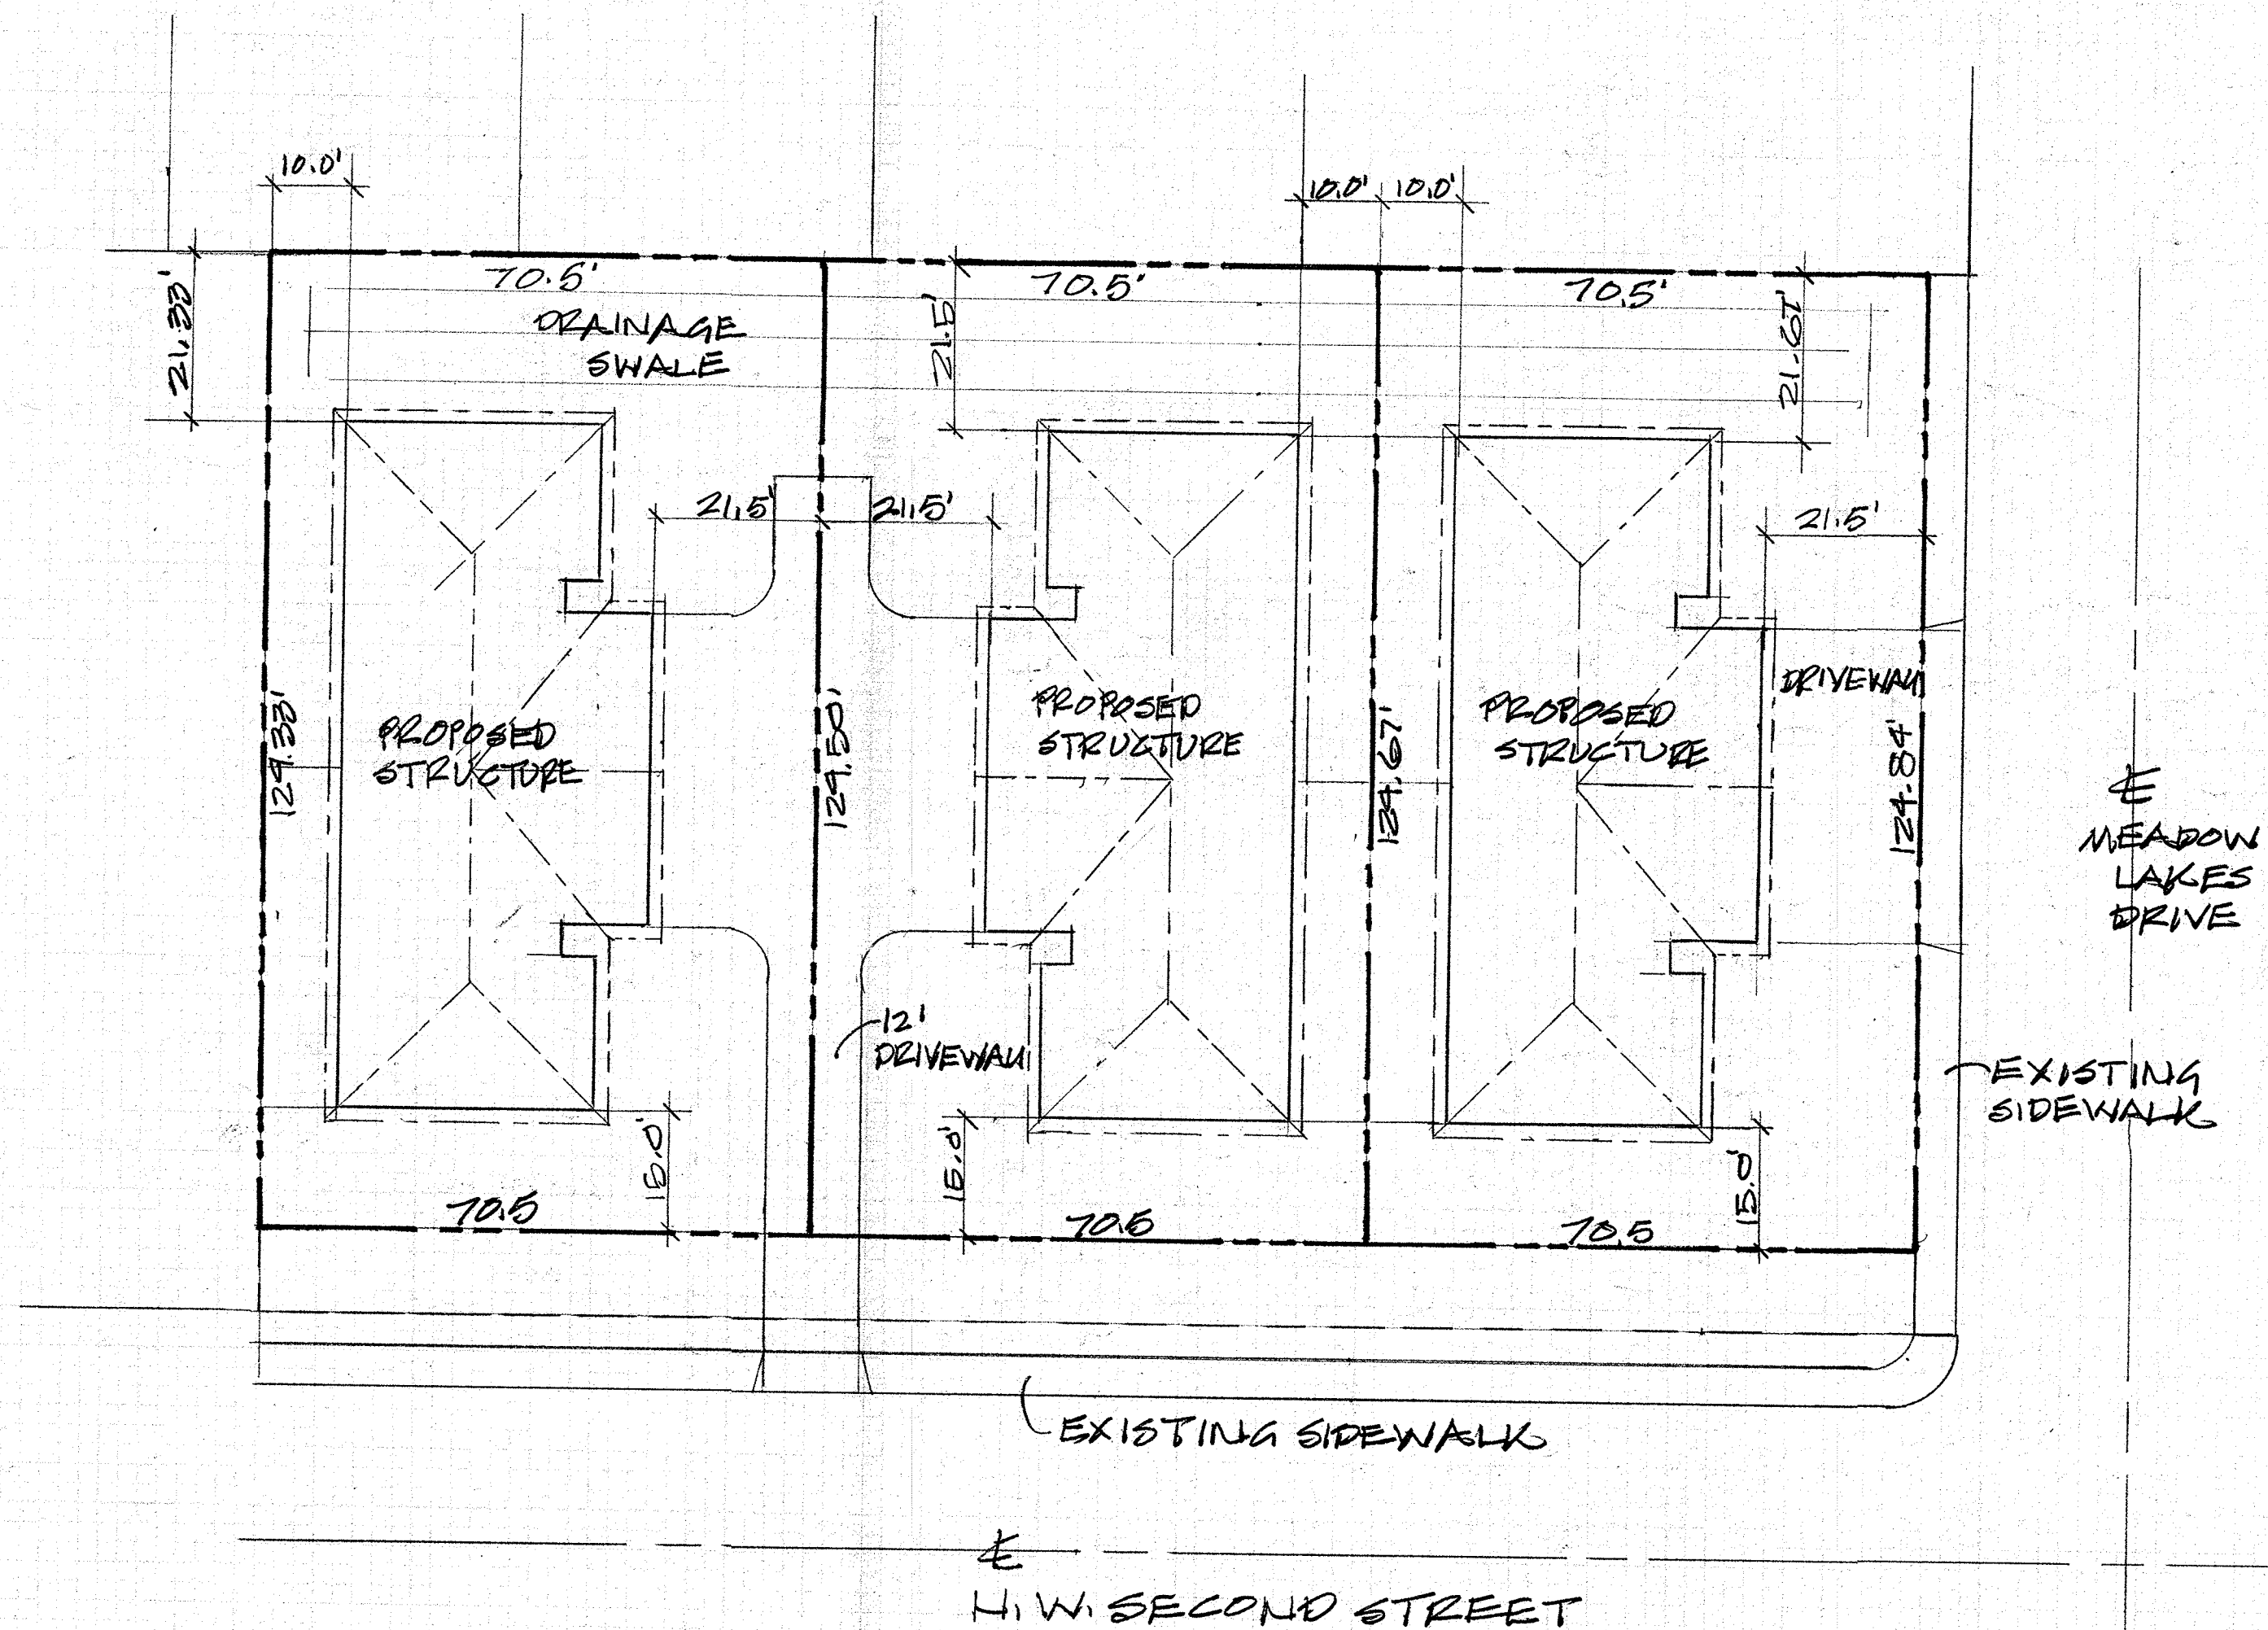

SITE PLAN

1" = 20.0'

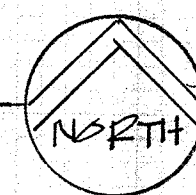

T155 R16 E.W.M.
SECTION 6
CITY OF PRINEVILLE
CROOK COUNTY
OREGON


PARCEL 1 - 8771 S.F.
PROPOSED STRUCTURE - 3096 S.F.
ACTUAL COVERAGE - 35.3%

PARCEL 2 - 8783 S.F.
PROPOSED STRUCTURE - 3096 S.F.
ACTUAL COVERAGE - 35.25%


PARCEL 3 - 8795 S.F.
PROPOSED STRUCTURE - 3096 S.F.
ACTUAL COVERAGE - 35.2%

CITY WATER
CITY SEWER


FRONT ELEVATION
1/4" = 1'-0"

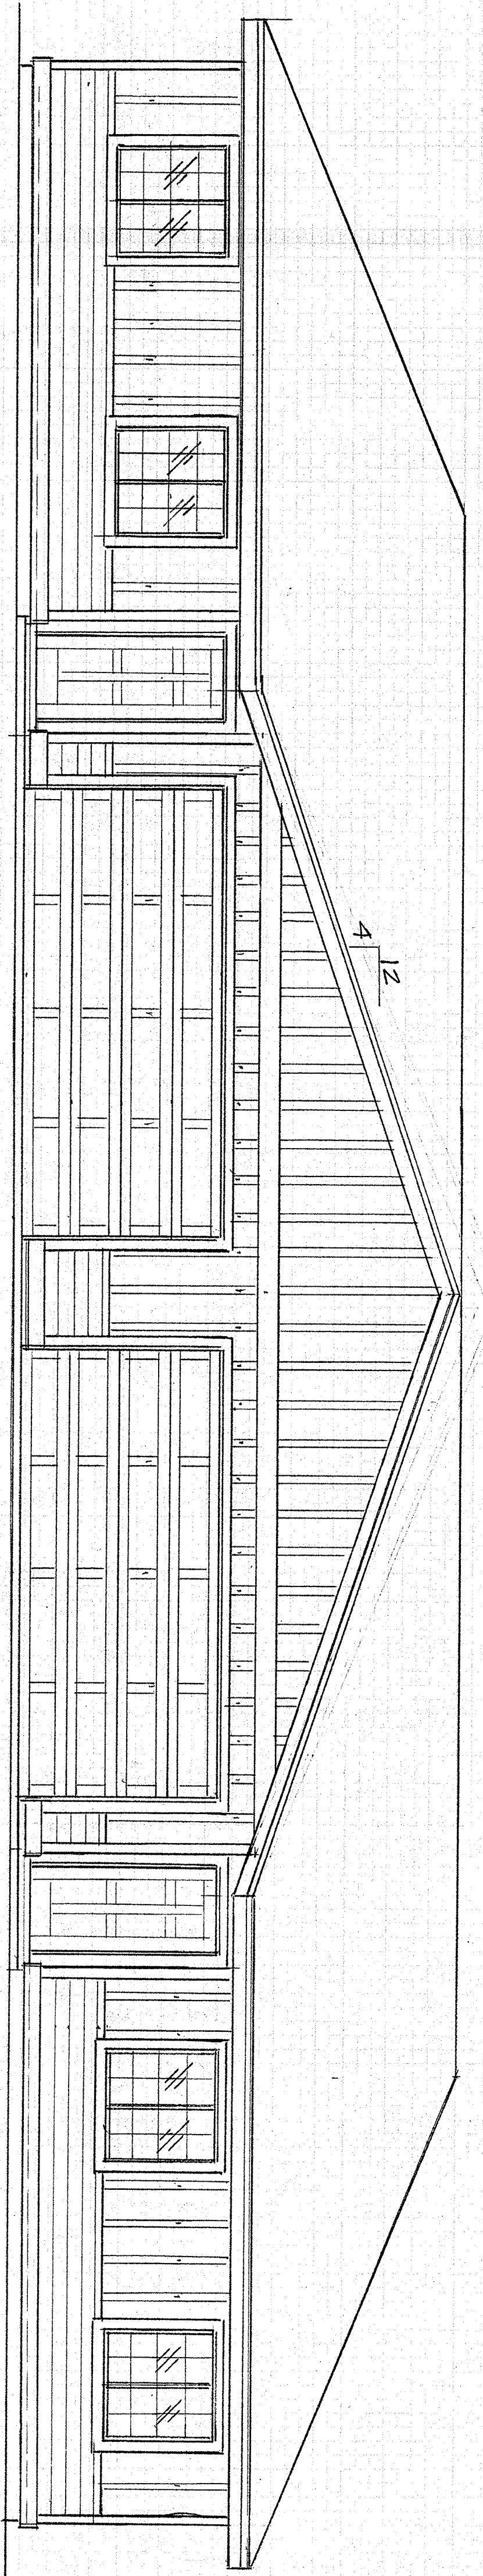


LEFT ELEVATION
1/4" = 1'-0"

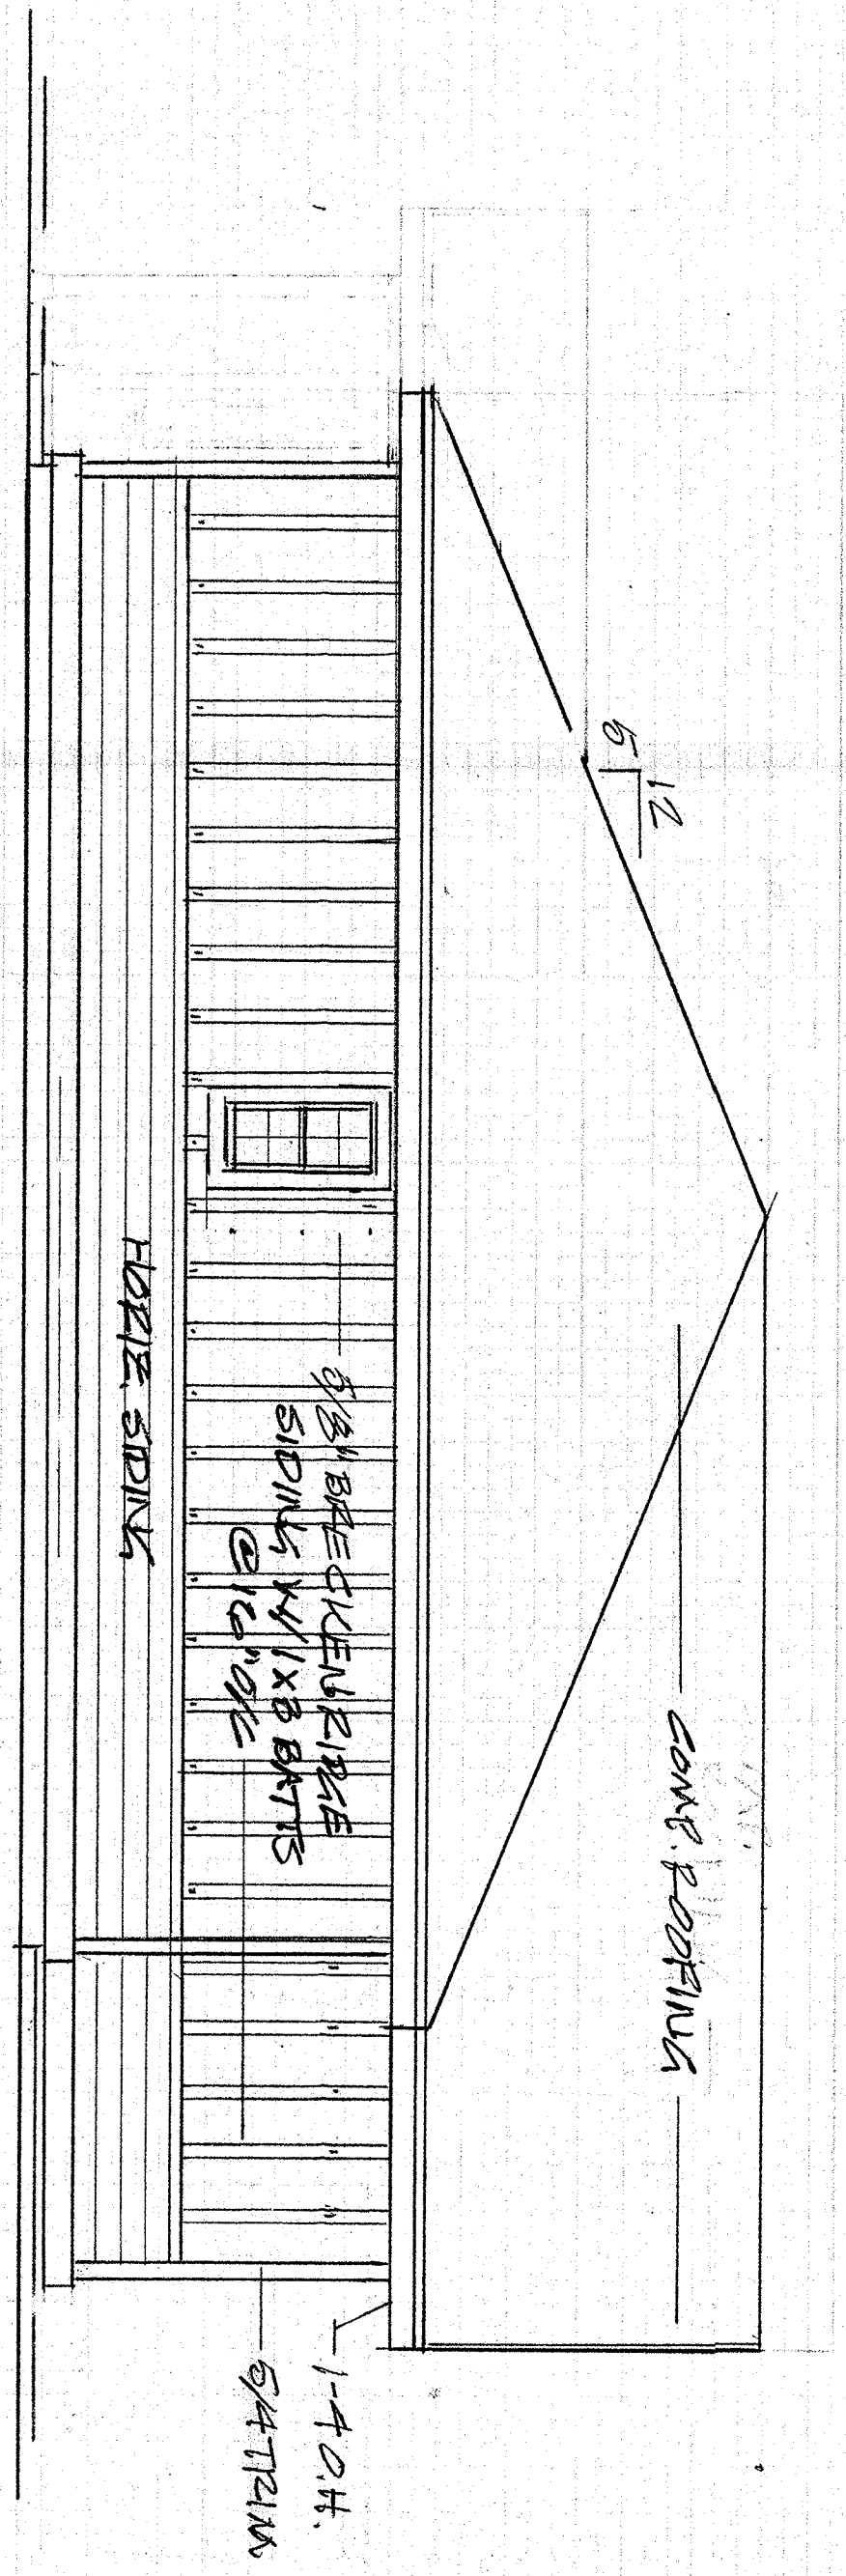

RIGHT ELEVATION
1/4" = 1'-0"

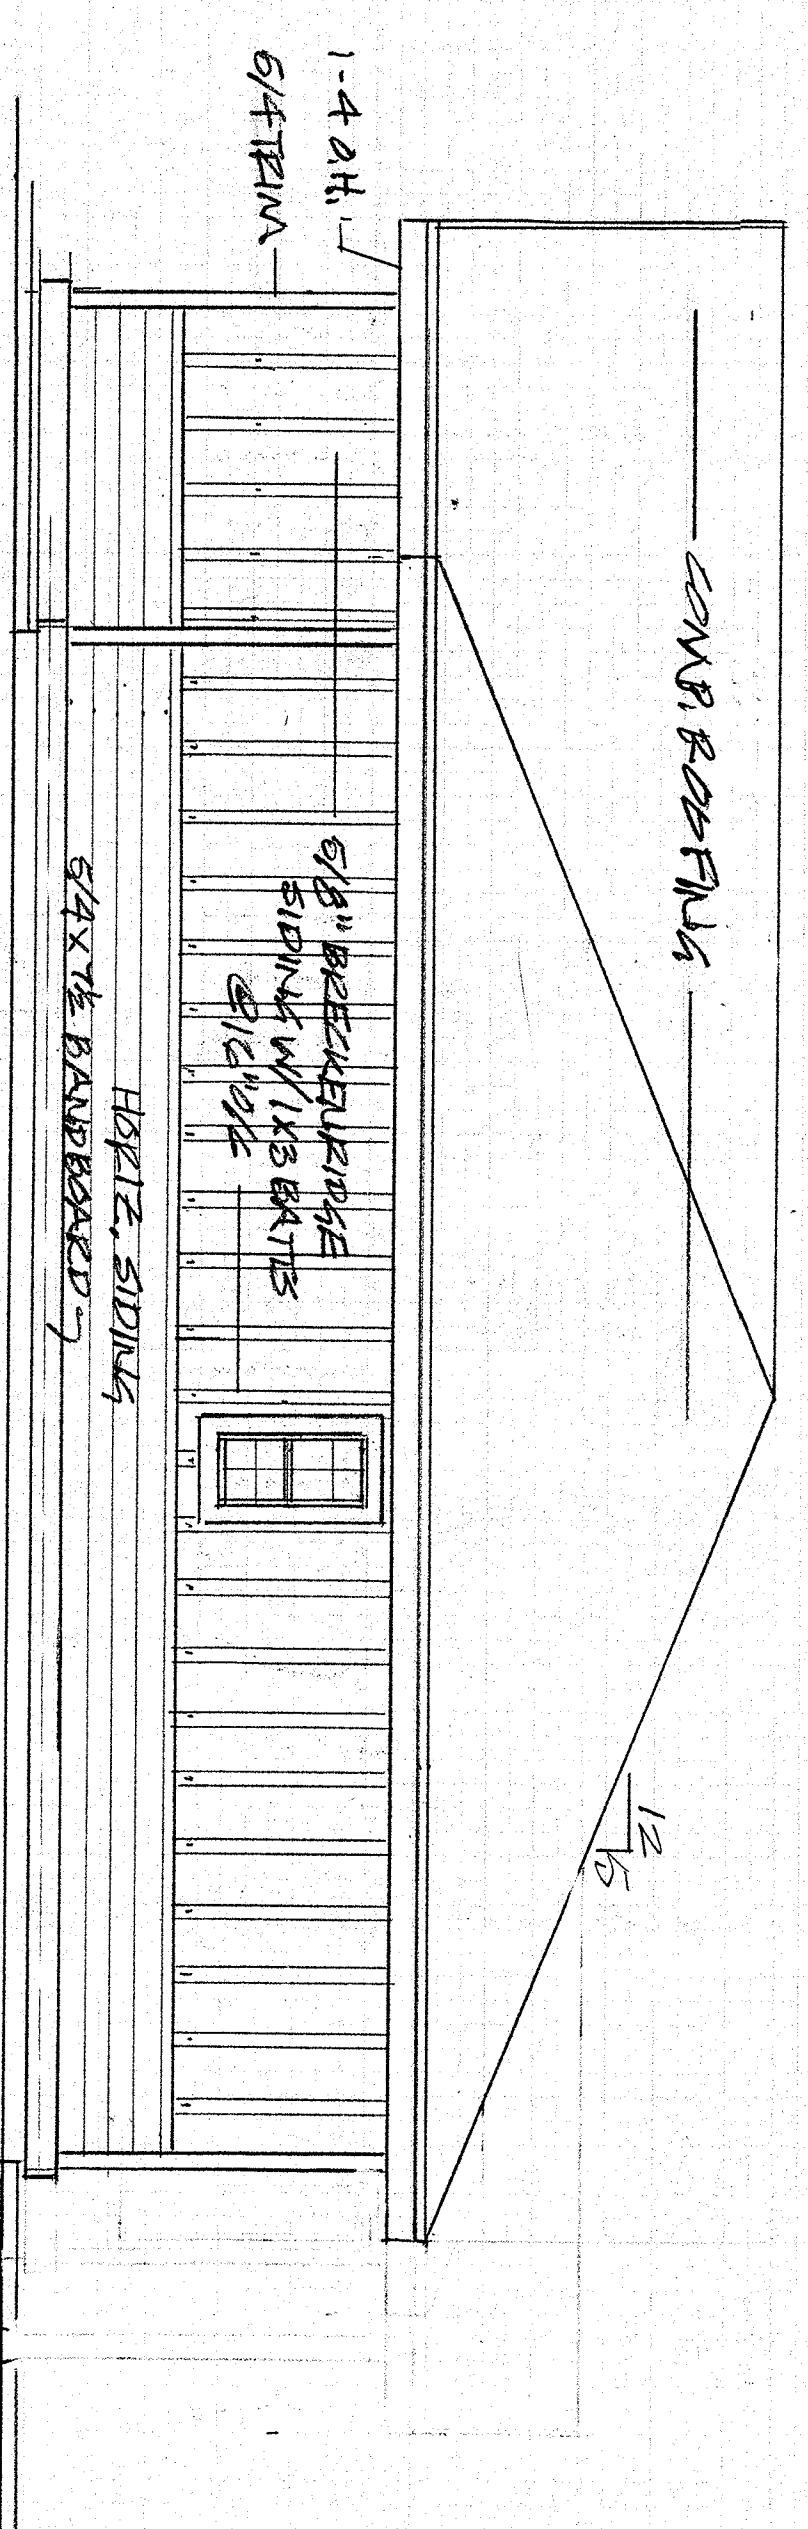

REAR ELEVATION
1/4" = 1'-0"

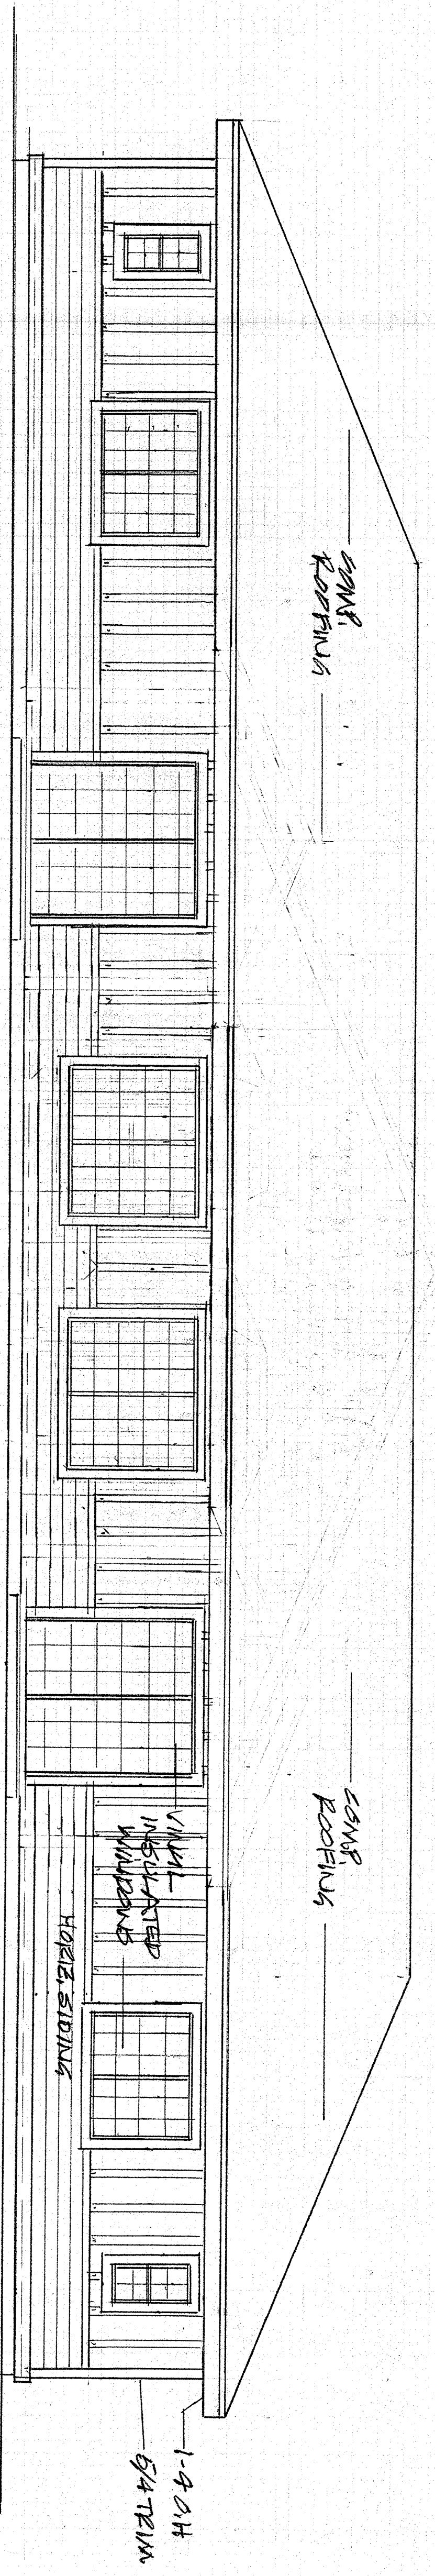

ELEVATIONS

B.F.P.S.
2329

1 of 4

